


NORTH ELEVATION

SCALE: 1/4" = 1'-0"

ART **K**TECTURE
(780) 278-8628 WWW.ARTKTECTURE.CA

LOFT INSPIRED SINGLE FAMILY HOME
SYLVAN LAKE, ALBERTA

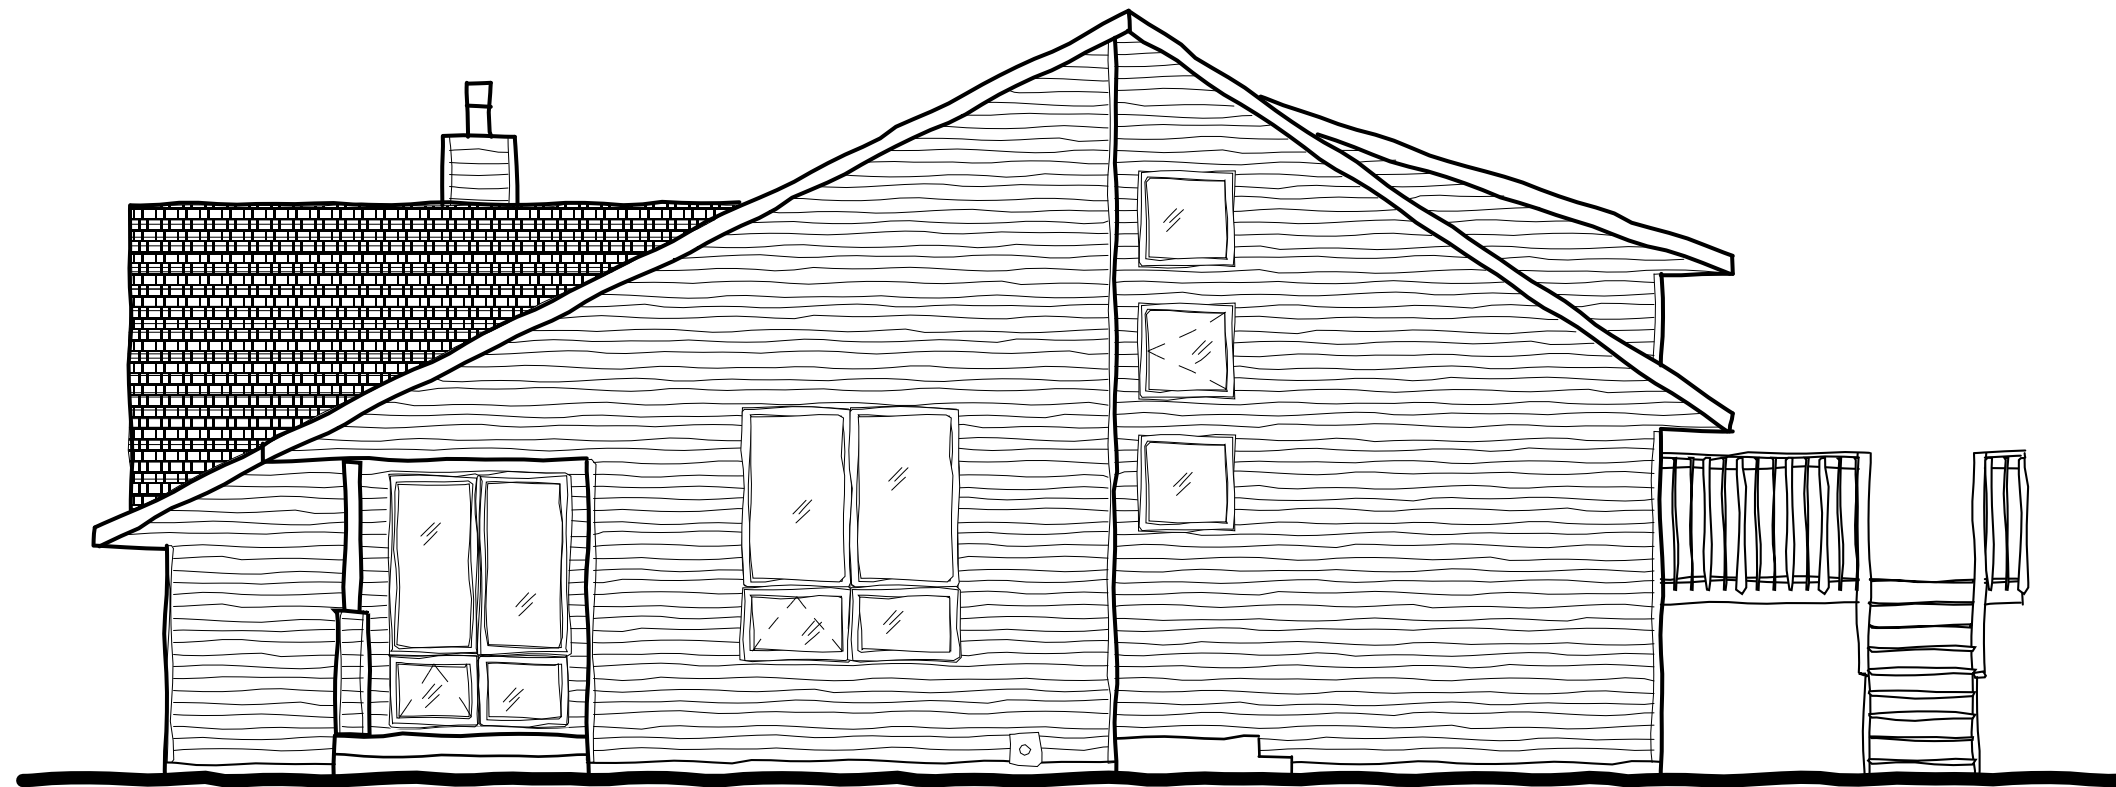


WEST ELEVATION

SCALE: 1/4" = 1'-0"

ART **K**TECTURE
(780) 278-8628 WWW.ARTKTECTURE.CA

LOFT INSPIRED SINGLE FAMILY HOME
SYLVAN LAKE, ALBERTA

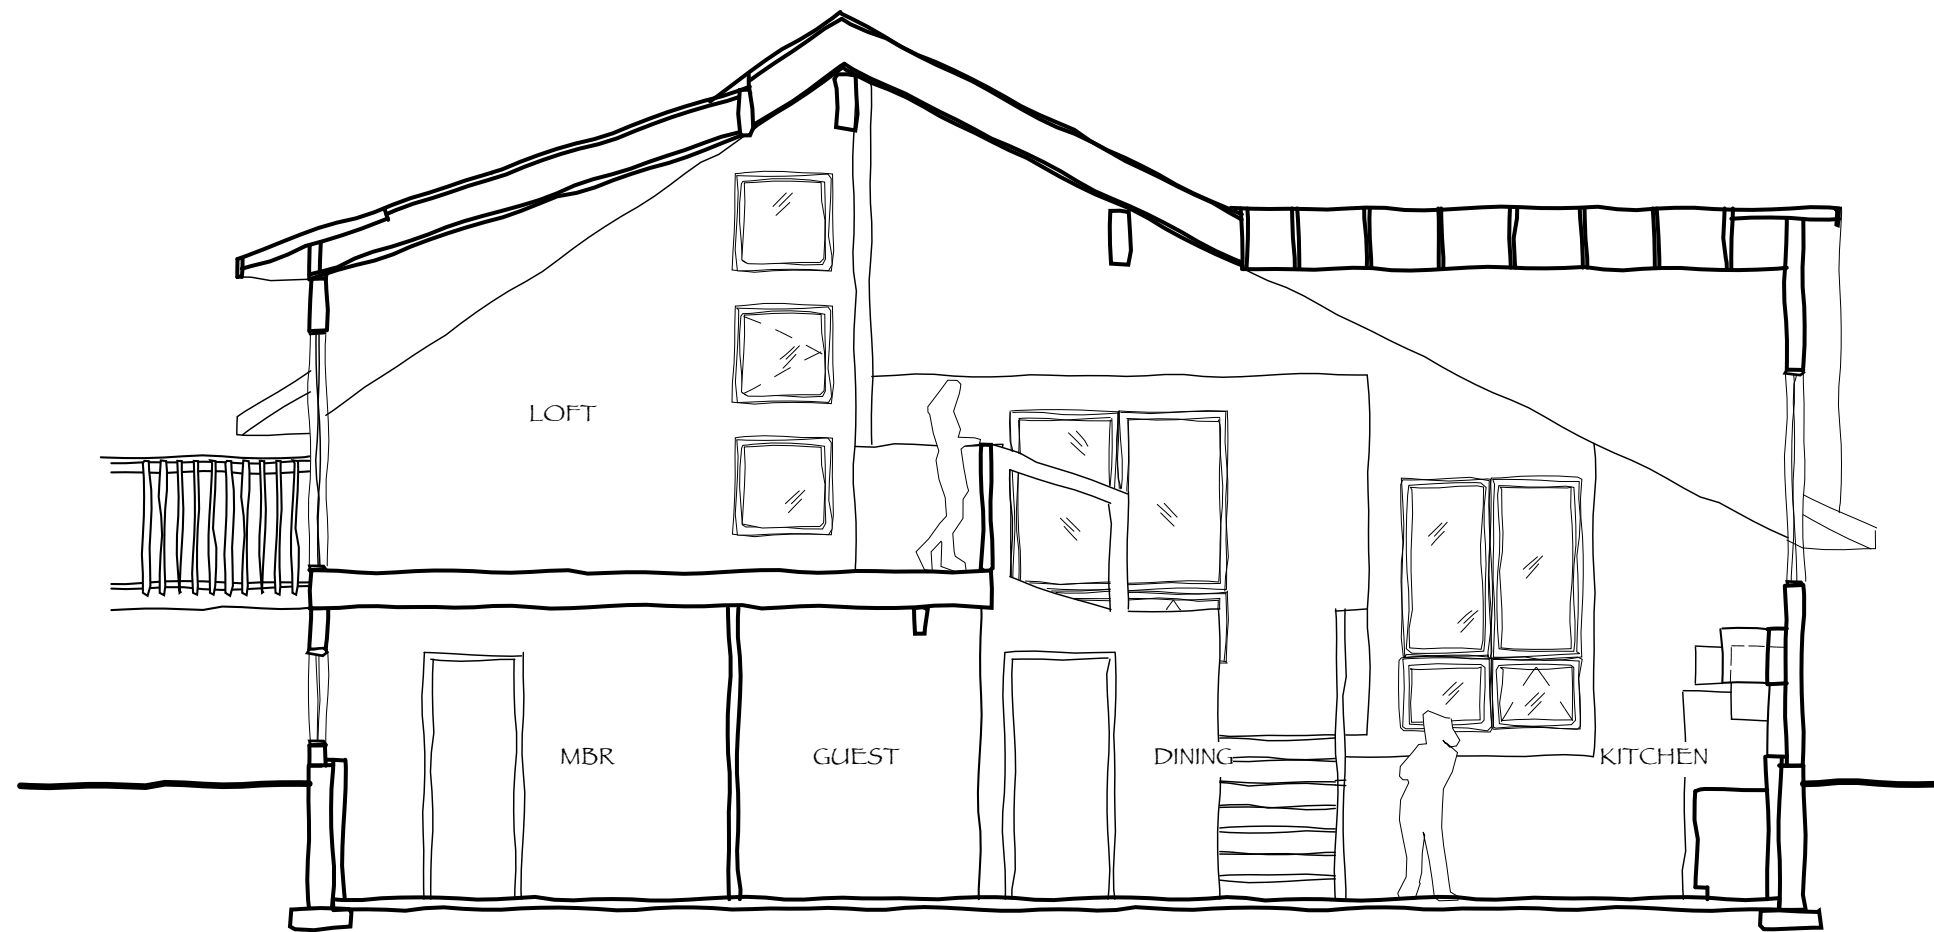


SECTION LOOKING WEST

SCALE: 1/4" = 1'-0"


ART **K**TECTURE
(780) 278-8628 WWW.ARTKTECTURE.CA

LOFT INSPIRED SINGLE FAMILY HOME
SYLVAN LAKE, ALBERTA

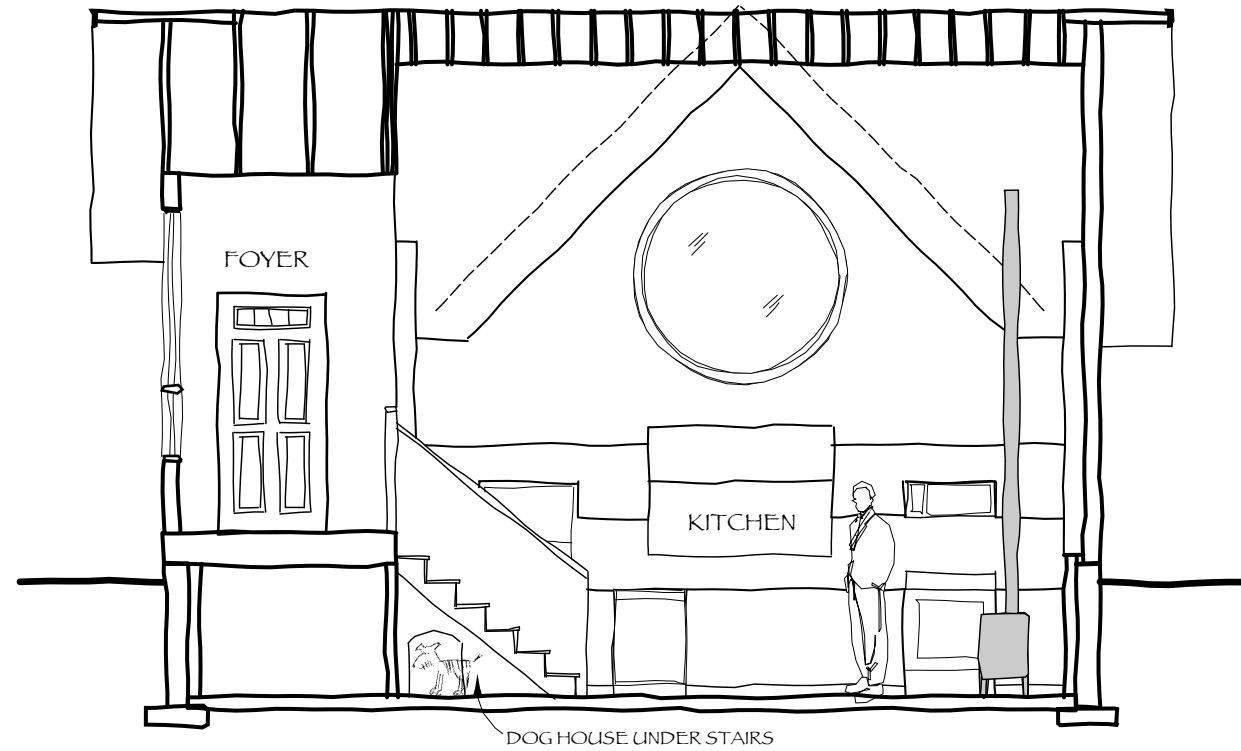

SECTION LOOKING NORTH

SCALE: 1/4" = 1'-0"

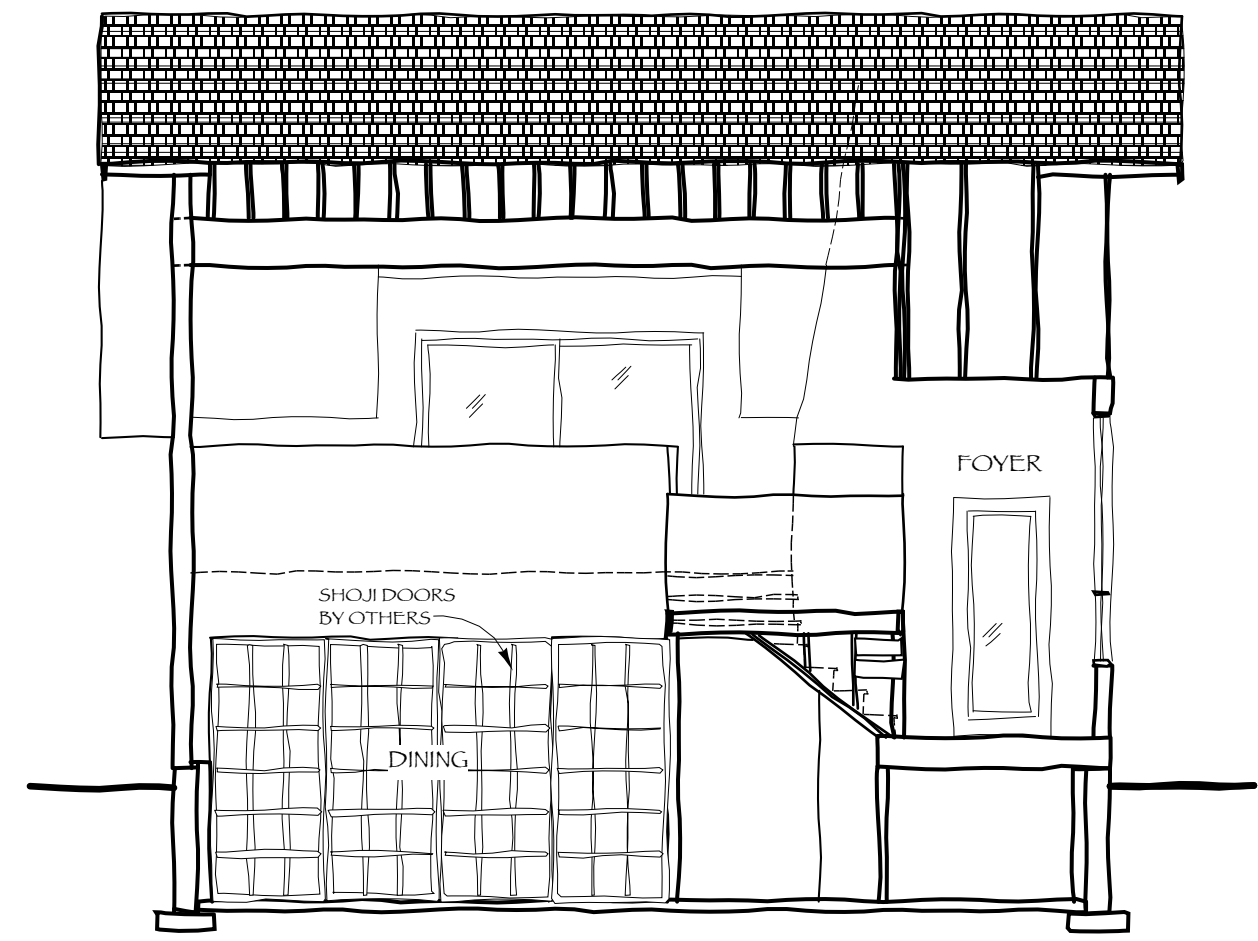


SECTION LOOKING SOUTH

SCALE: 1/4" = 1'-0"

ART **K**TECTURE
 (780) 278-8628 WWW.ARTKTECTURE.CA

LOFT INSPIRED SINGLE FAMILY HOME
 SYLVAN LAKE, ALBERTA

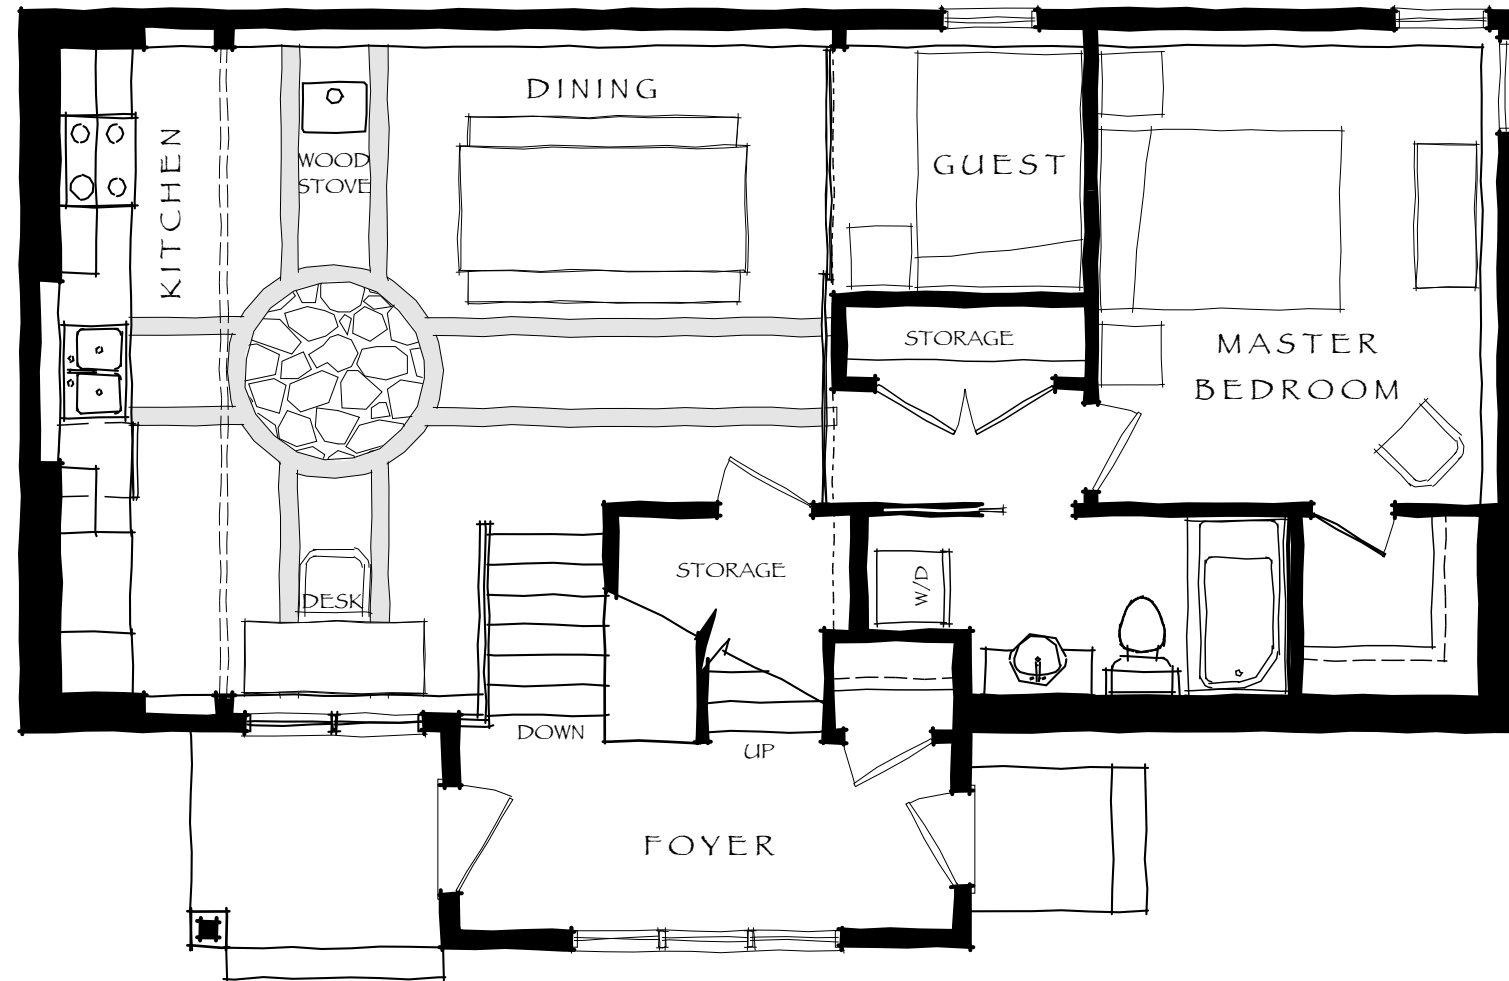


LOWER FLOOR PLAN

SCALE: 1/4" = 1'-0"

ART **K**TECTURE
(780) 278-8628 WWW.ARTKTECTURE.CA

LOFT INSPIRED SINGLE FAMILY HOME
SYLVAN LAKE, ALBERTA

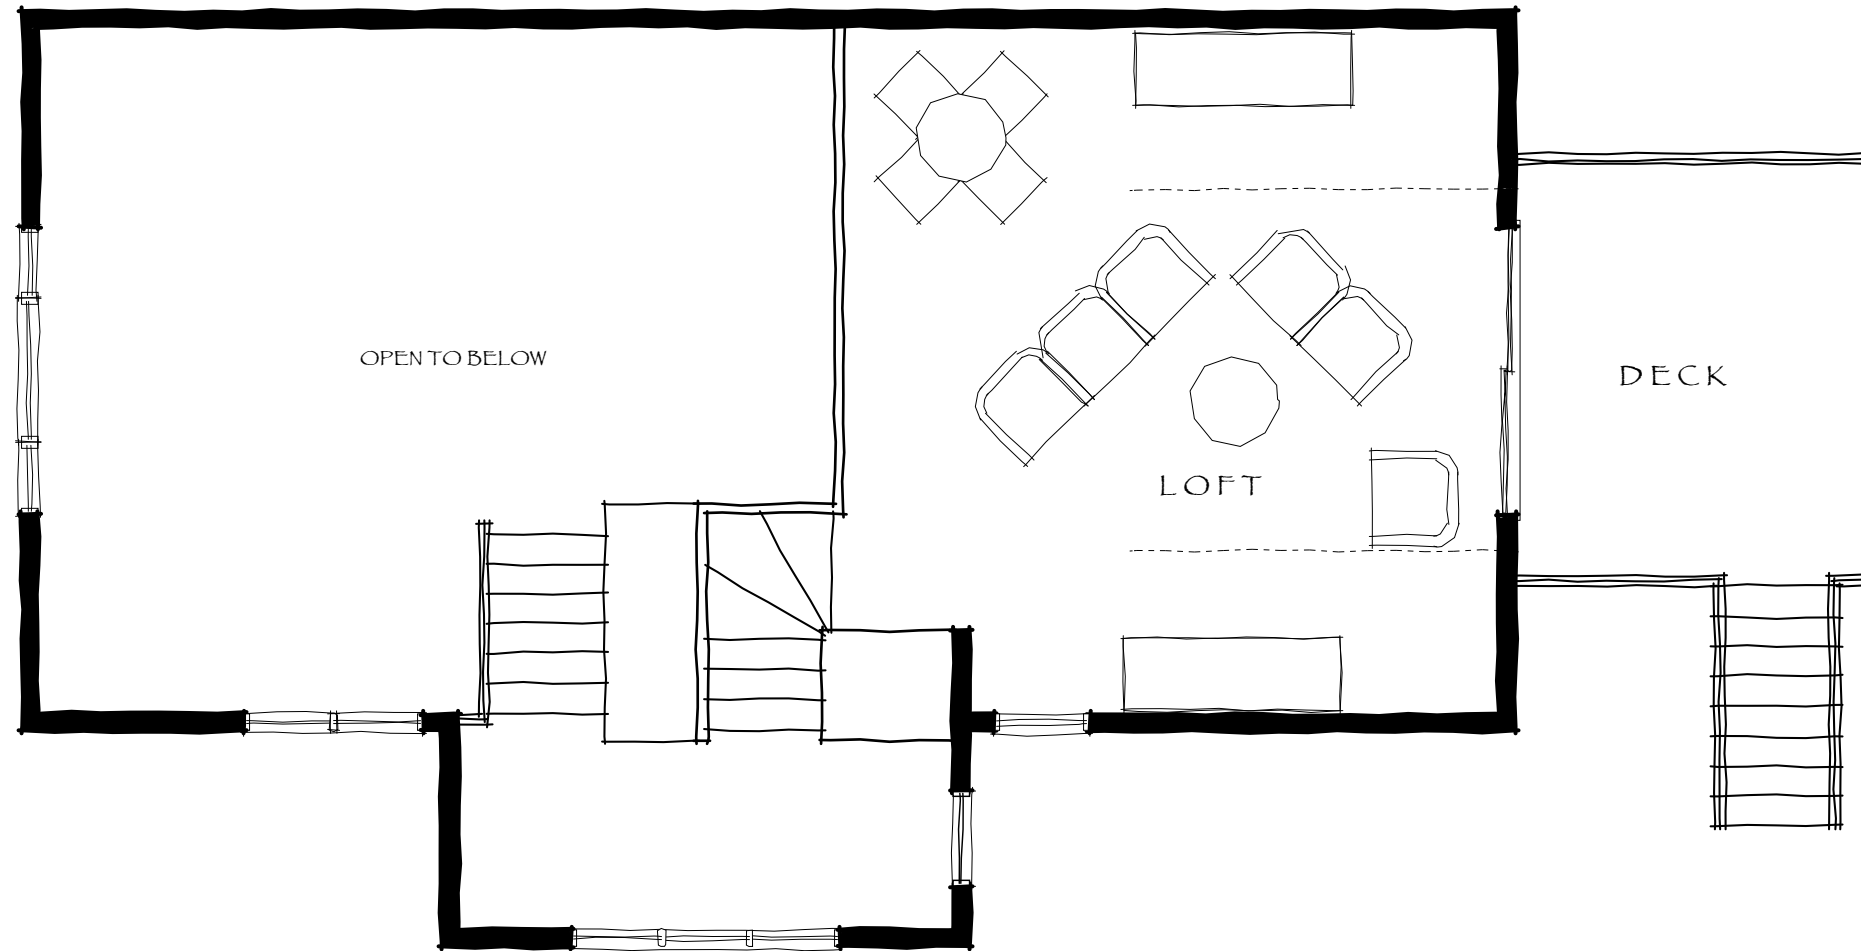

UPPER FLOOR PLAN

SCALE: 1/4" = 1'-0"

ART **K**TECTURE
(780) 278-8628 WWW.ARTKTECTURE.CA

LOFT INSPIRED SINGLE FAMILY HOME
SYLVAN LAKE, ALBERTA