


ART **K**TECTURE
(780) 278-8628 WWW.ARTKTECTURE.CA


SINGLE FAMILY HOME
RED DEER, ALBERTA
Designed for ICF (insulated concrete form) construction

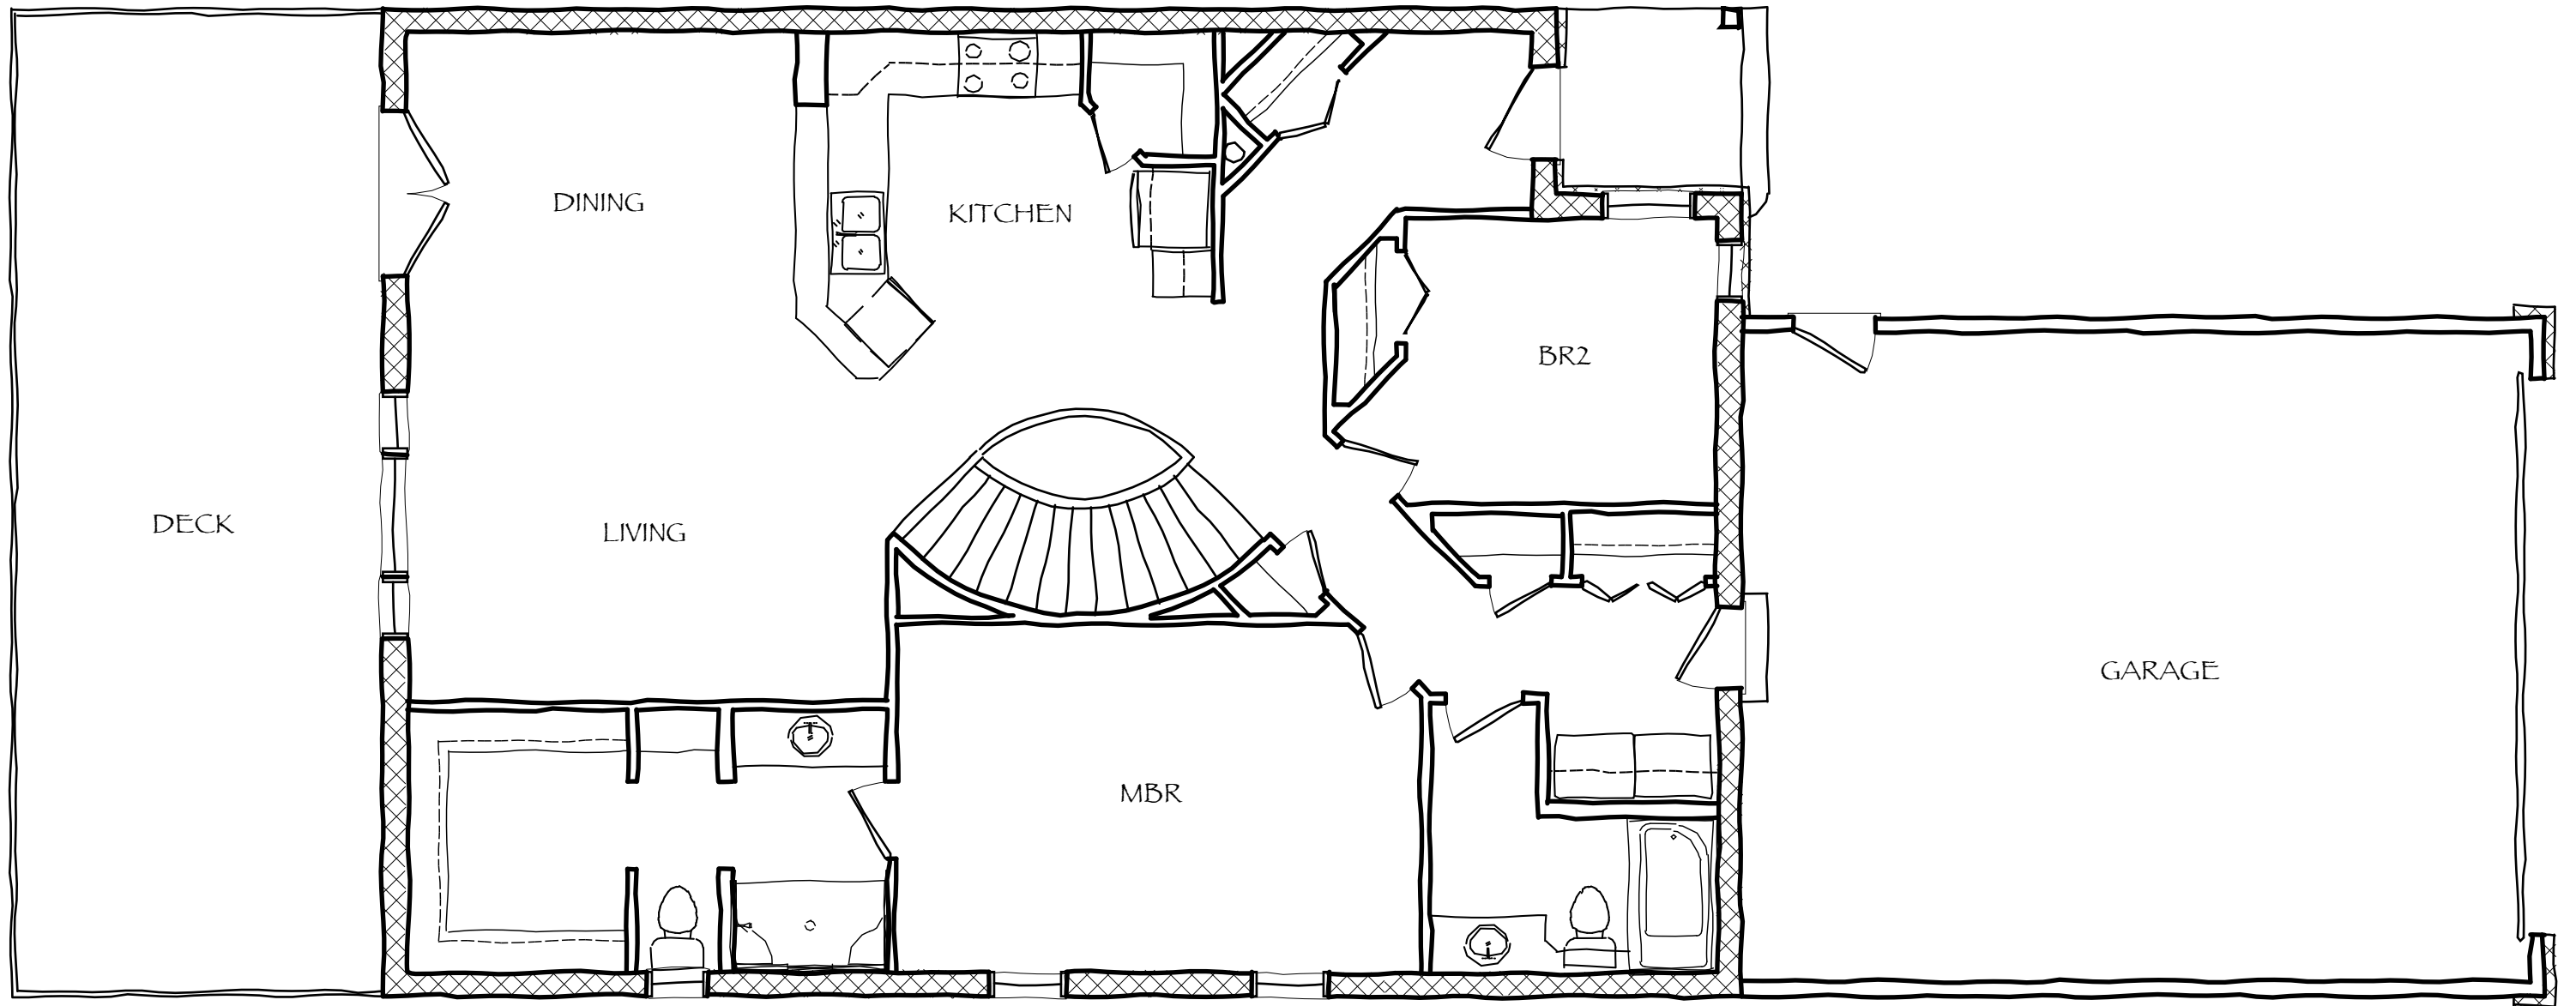

MAIN FLOOR PLAN
1372 SQ. FT.

ART **K**TECTURE
(780) 278-8628 WWW.ARTKTECTURE.CA

SINGLE FAMILY HOME
RED DEER, ALBERTA
Designed for ICF (insulated concrete form) construction

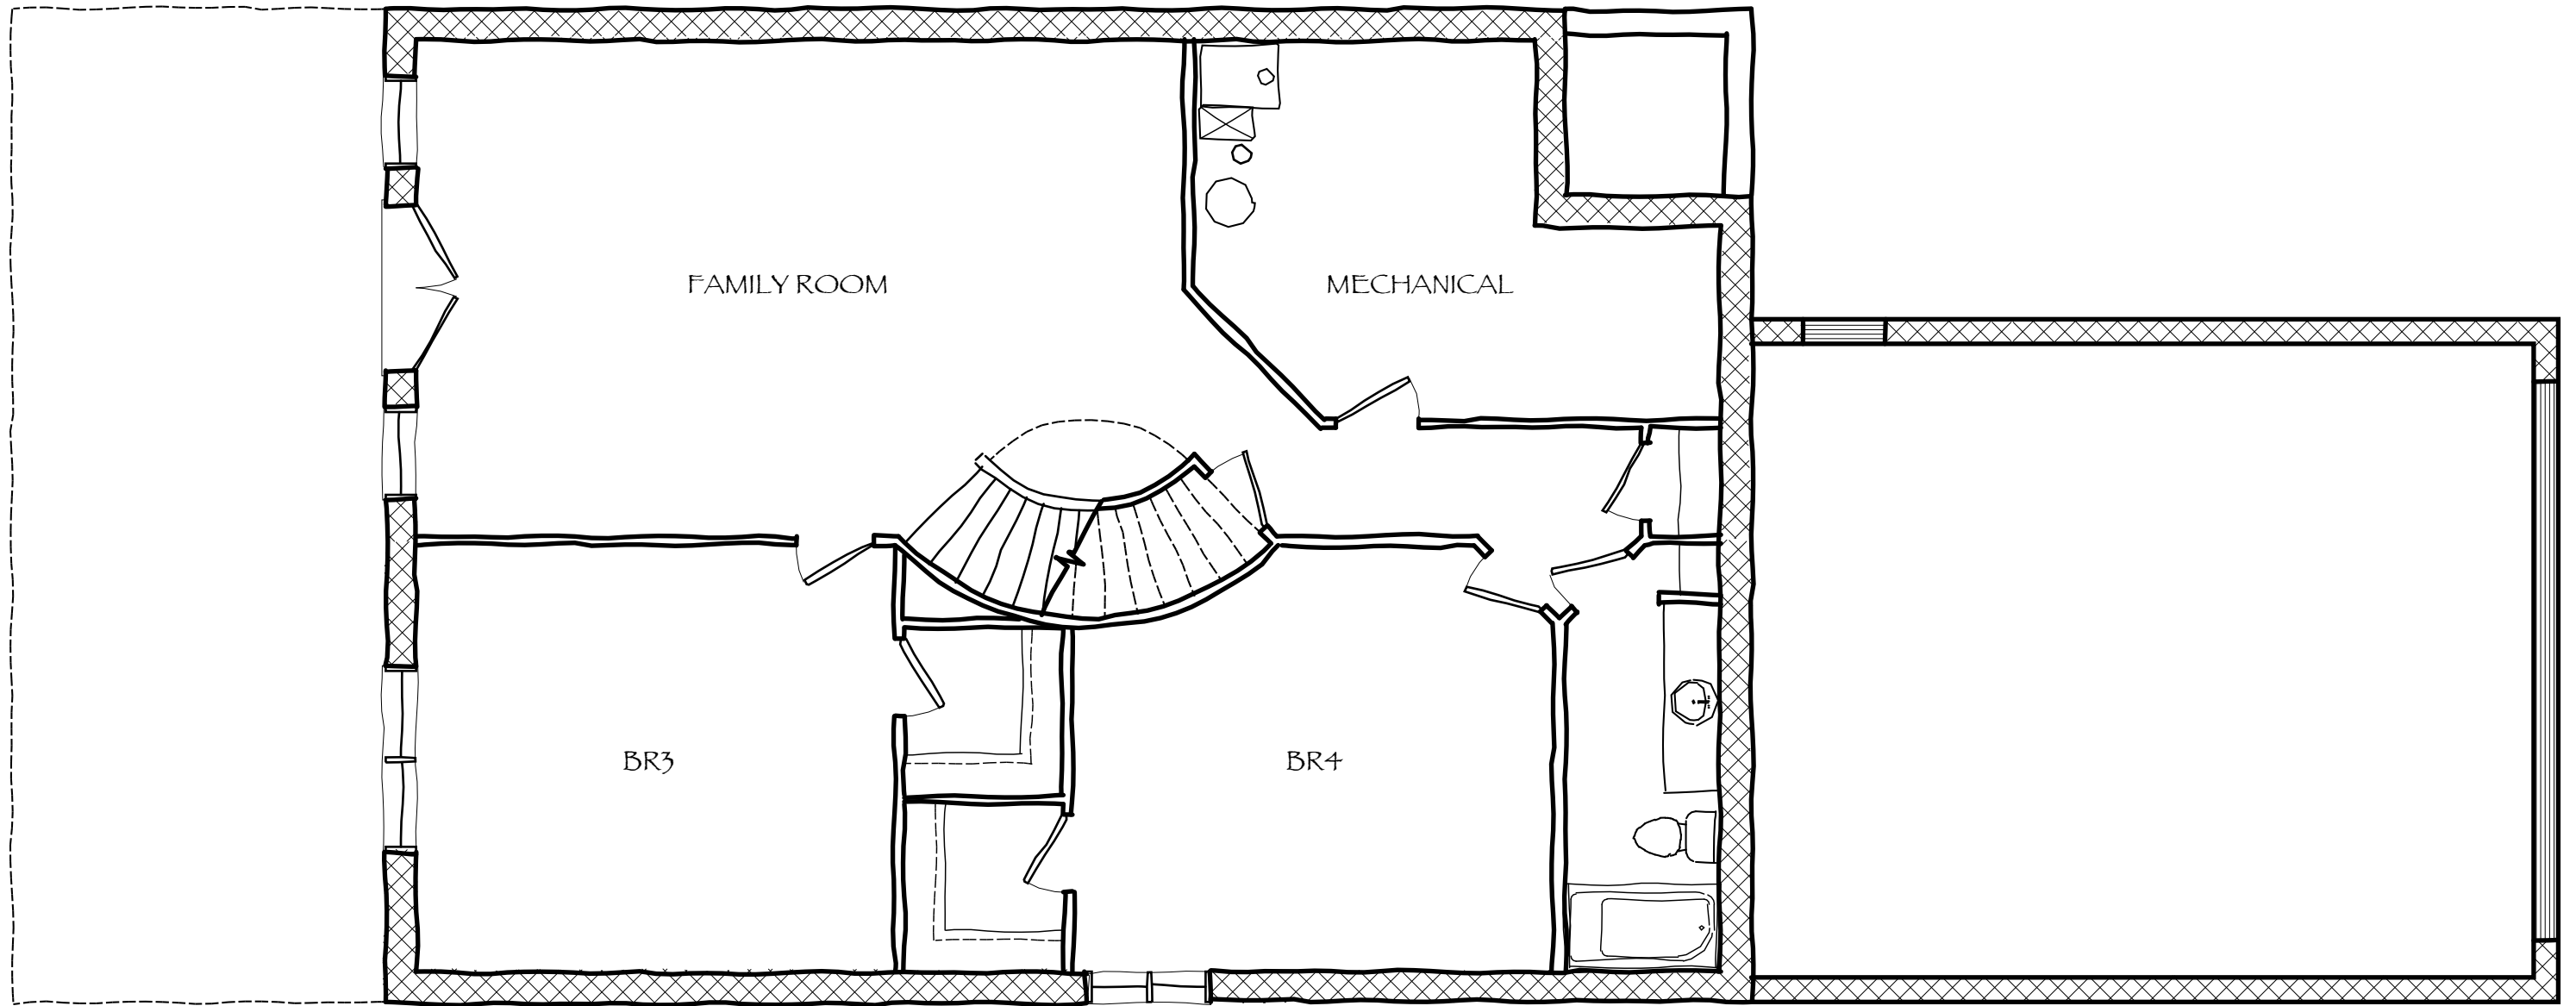

LOWER FLOOR PLAN
1133 SQ. FT. DEVELOPED

ART **K**TECTURE
(780) 278-8628 WWW.ARTKTECTURE.CA

SINGLE FAMILY HOME
RED DEER, ALBERTA
Designed for ICF (insulated concrete form) construction